


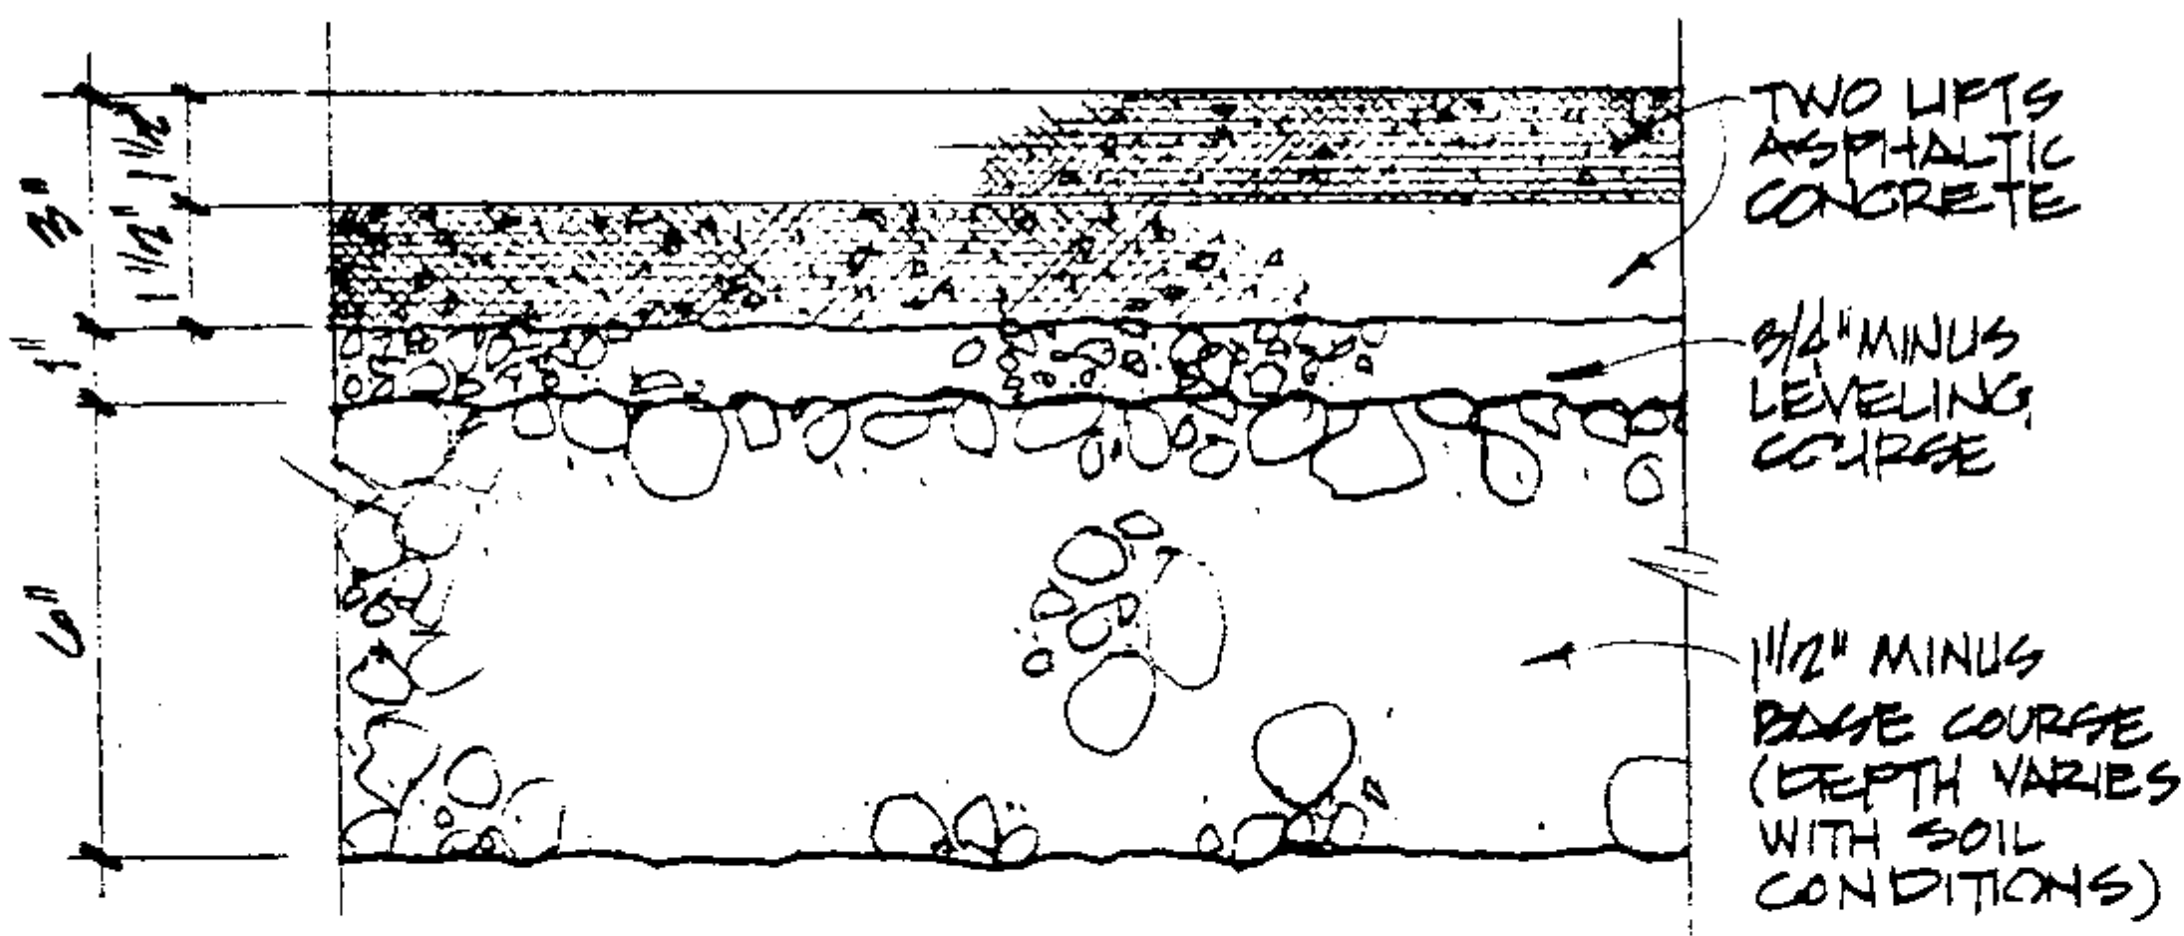

PAVING SECTION

1/4 SCALE

REVISION DATE 	SCHOOL DISTRICT No. 1 MULTNOMAH COUNTY, OREGON ARCHITECTURAL SERVICES 501 N. DIXON ST., PORTLAND, OREGON 97227 PHONE 249-2000	TITLE HEAVY DUTTY PAVING		
		BY RLS	DATE 7-6-84	DRAWING NO. S 129